

Legend

Waste Water Treatment Plants

W

Rogers (Current)

W

Crow River (Future)

Existing Sanitary Sewer

LS

Lift Station

Gravity

Forcemain

Proposed Sanitary Sewer

Meter Station

LS

Lift Station

Manhole

Gravity

Forcemain

Service Areas

Rogers WWTP

Elm Creek Interceptor


Future Elm Creek Interceptor

Elm Creek Interceptor via Dayton

2030 Service Area

Parcels

City Boundary

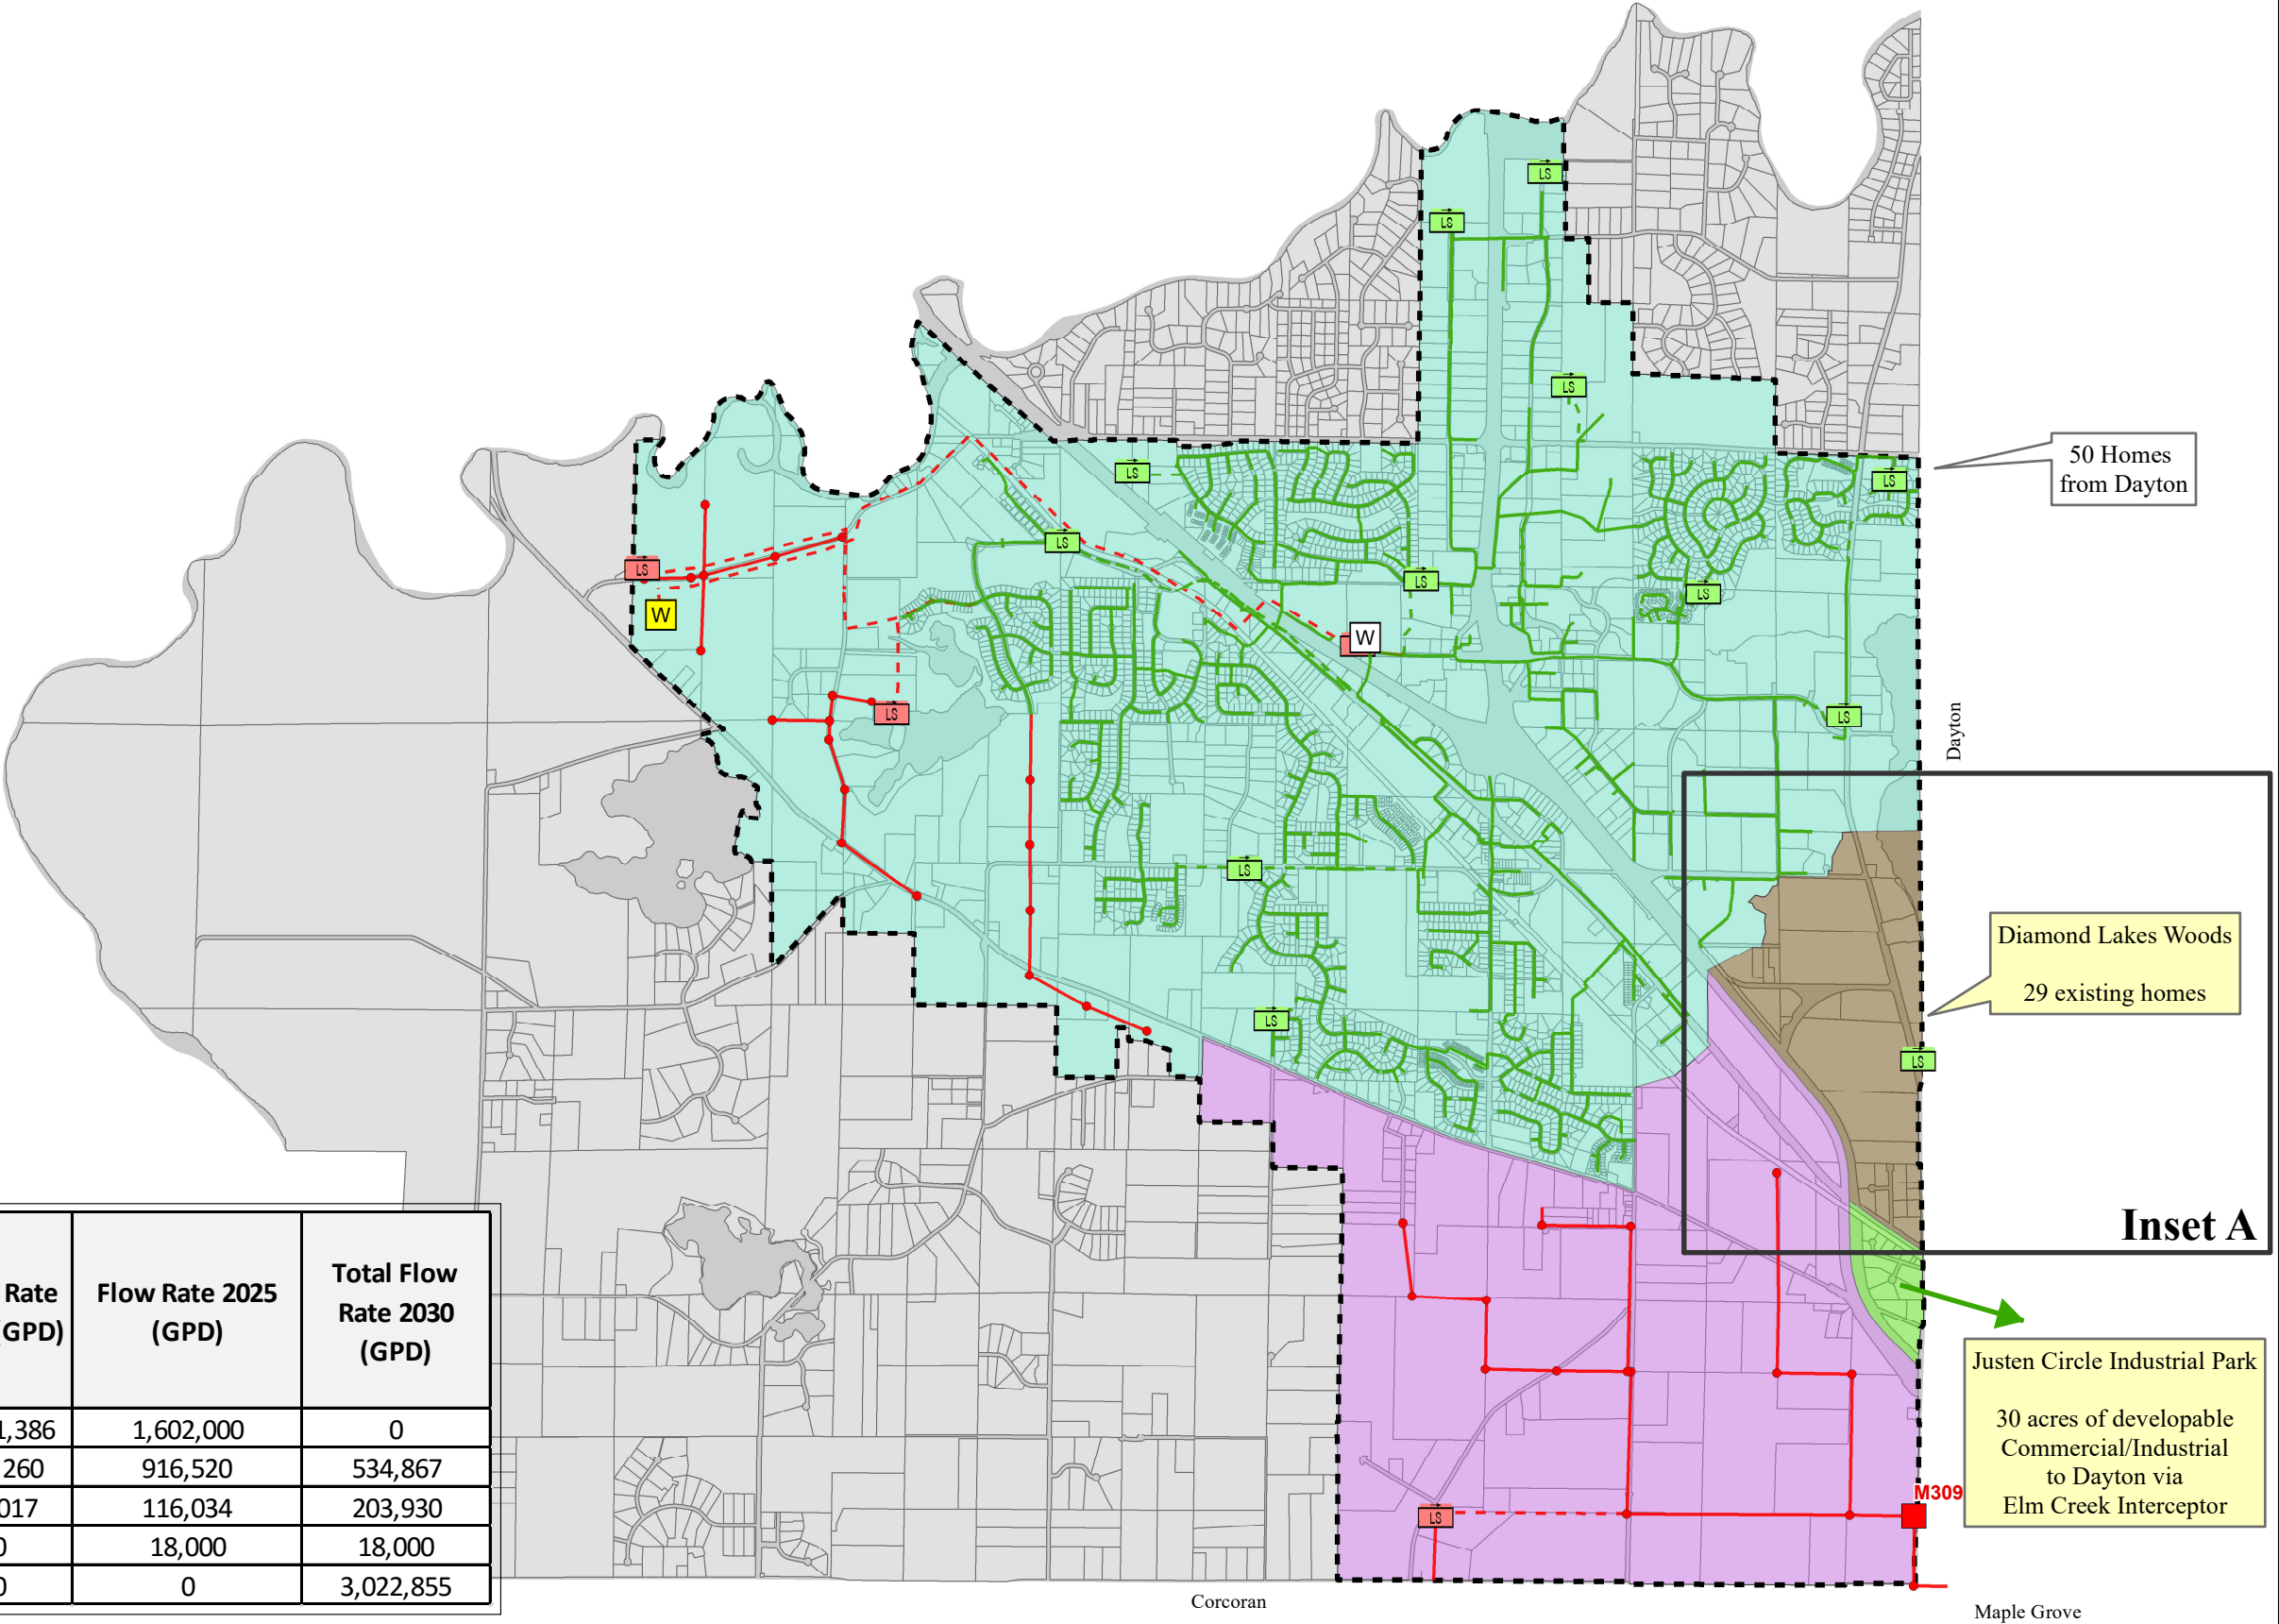

Service Area	Current Flow Rate 2015 (GPD)	Flow Rate 2020 (GPD)	Flow Rate 2025 (GPD)	Total Flow Rate 2030 (GPD)
Rogers WWTP	1,100,772	1,351,386	1,602,000	0
Elm Creek Interceptor	0	458,260	916,520	534,867
Future Elm Creek Interceptor	0	58,017	116,034	203,930
Elm Creek Interceptor via Dayton	0	0	18,000	18,000
Crow River Reclamation Plant	0	0	0	3,022,855